

CHORD=N87°36'33"W,  
493.04'  
LENGTH=494.54'

ZONE 'X'

C-3  
RADIUS=3560.00'  
DELTA=11°23'48"  
CHORD=N65°35'58"W,  
713.12'


C-2  
RADIUS=3500.00'  
DELTA=11°28'48"  
CHORD=N85°35'55"E,  
701.11'

C-1  
RADIUS=3500.00'  
DELTA=11°28'48"  
CHORD=N85°35'55"E,  
701.11'

500 YEAR FLOOD LIMIT  
100 YEAR FLOOD LIMIT

DEED, C.F.N. 2014-00024651, O.P.R.S.C.

FUTURE DEVELOPMENT

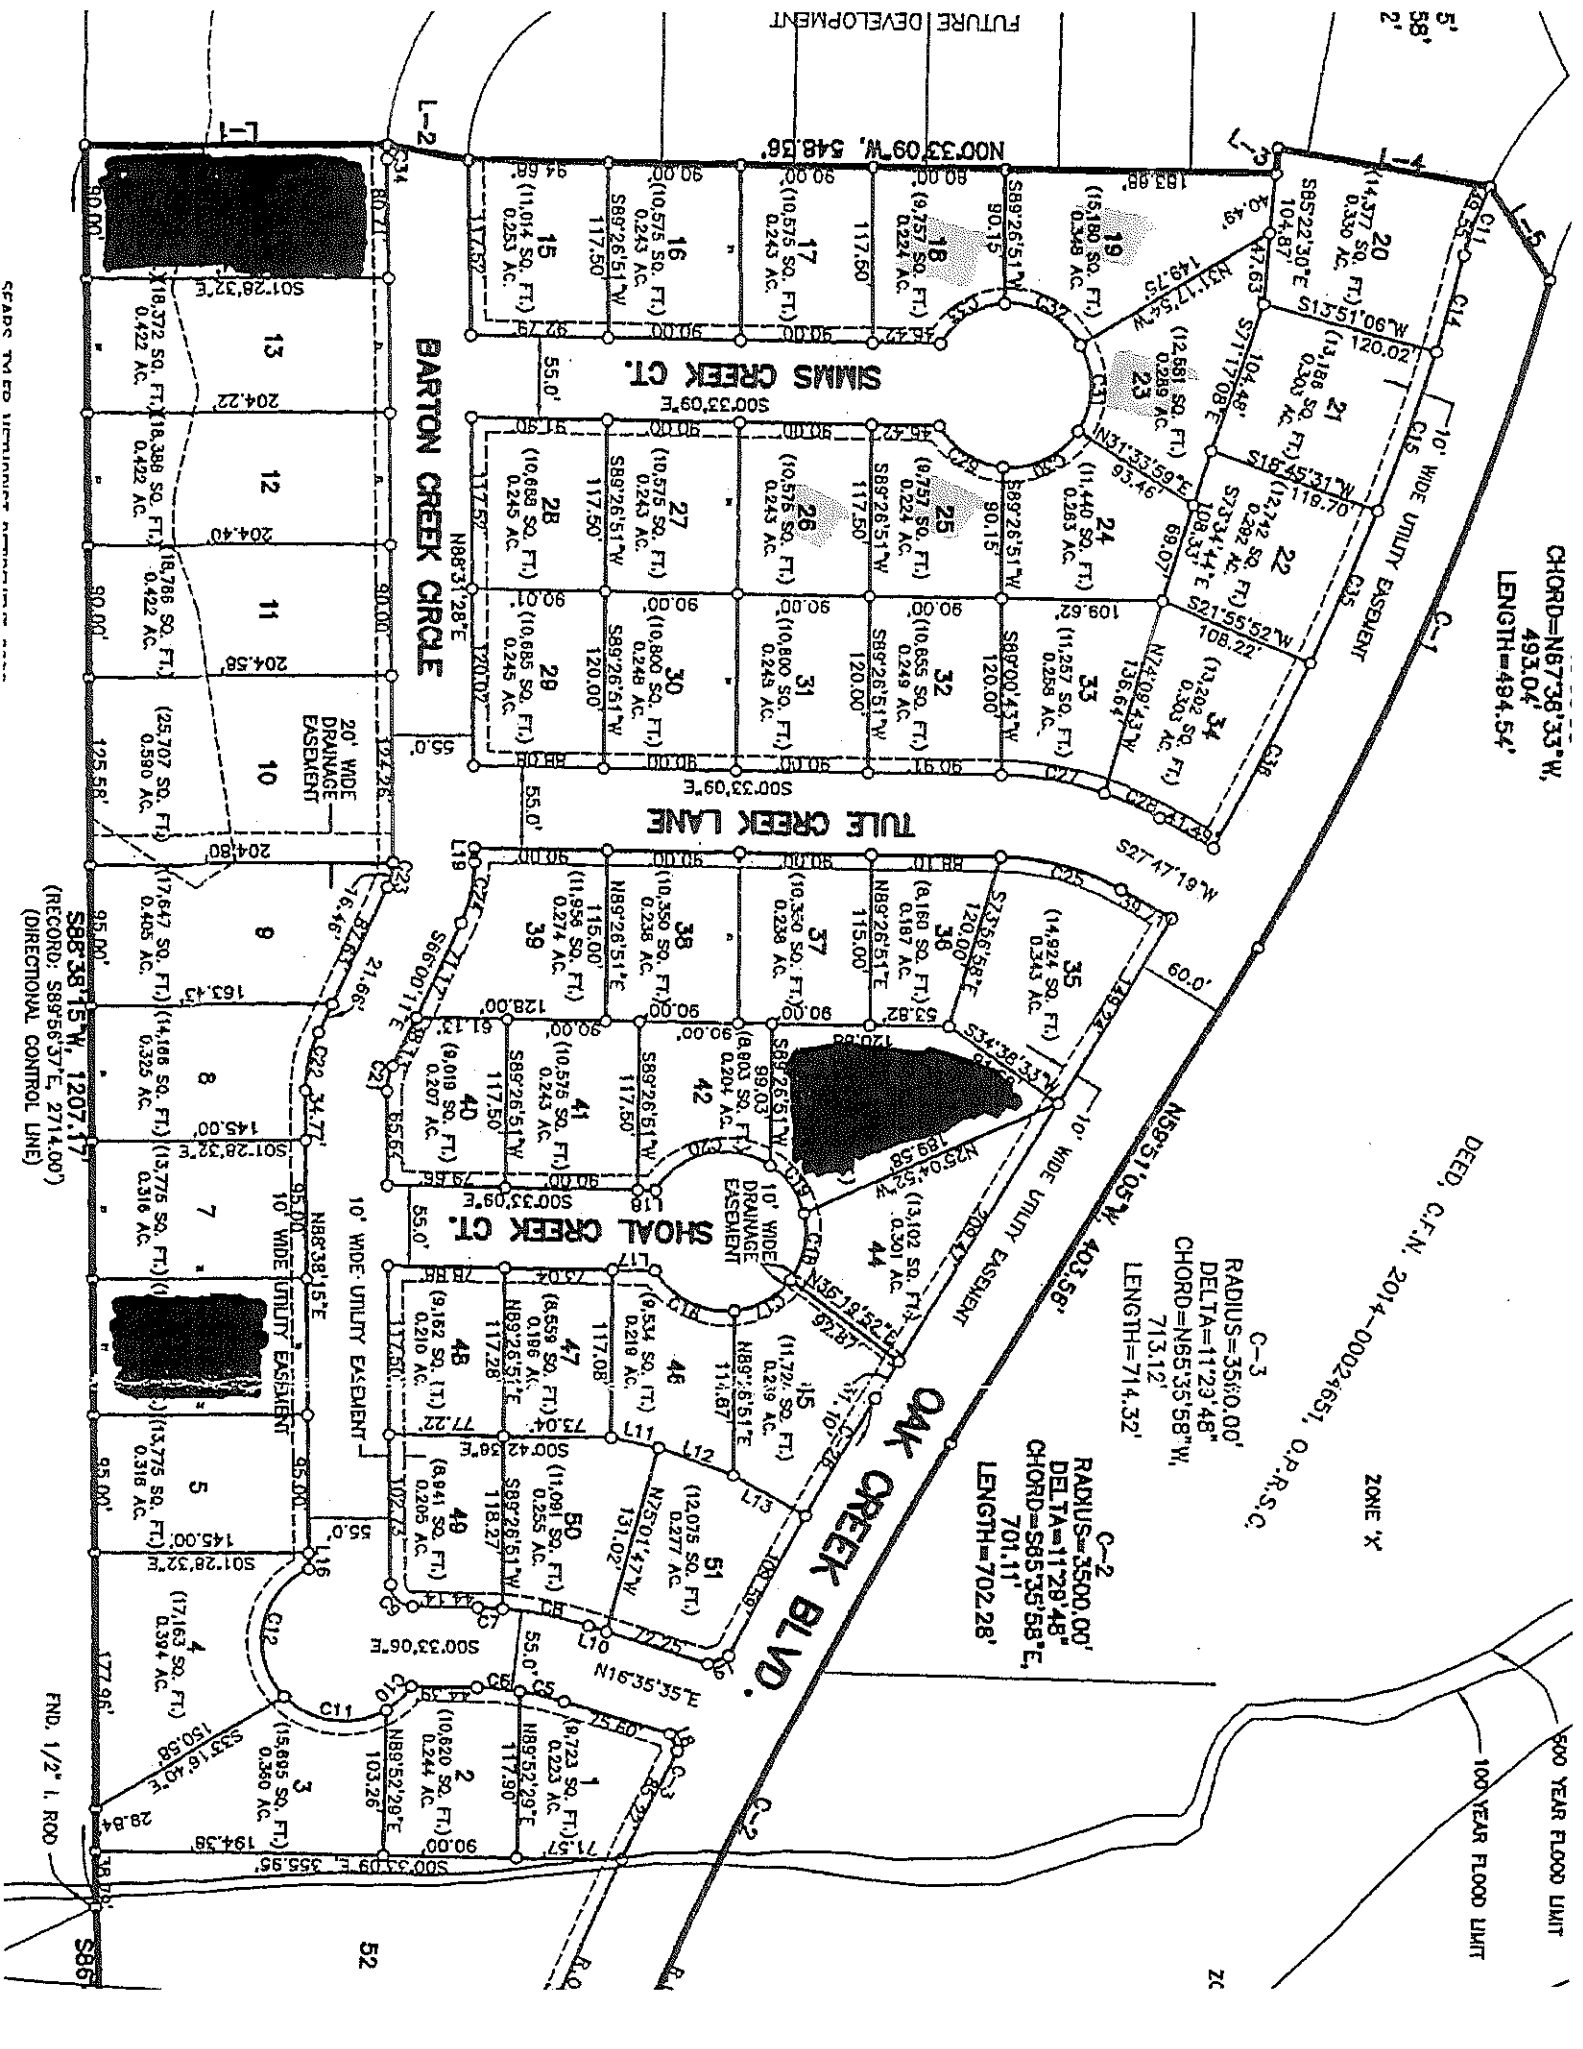

SCALE TIED TO METRIC

S88°38'15"W, 1207.17'  
(RECORD: S89°56'37"E, 2714.00')  
(DIRECTIONAL CONTROL LINE)

FND. 1/2" I. ROD

B2

ZC